




**NORTH ELEVATION**  
SCALE 1:250

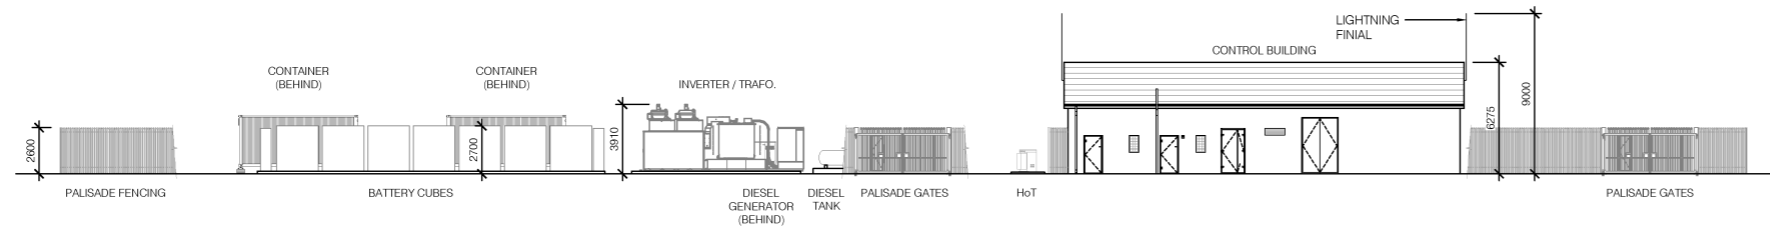

**SOUTH ELEVATION**  
SCALE 1:250

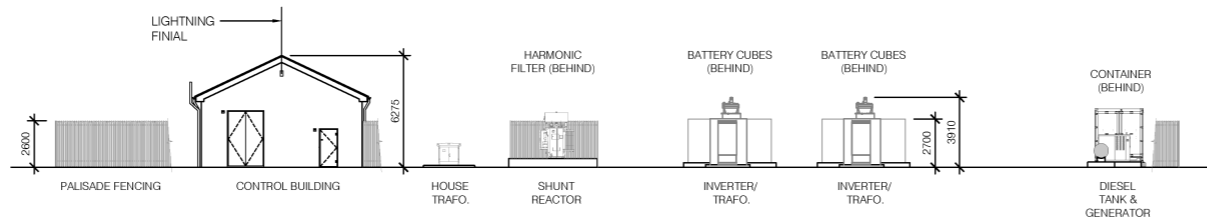

**EAST ELEVATION**  
SCALE 1:250

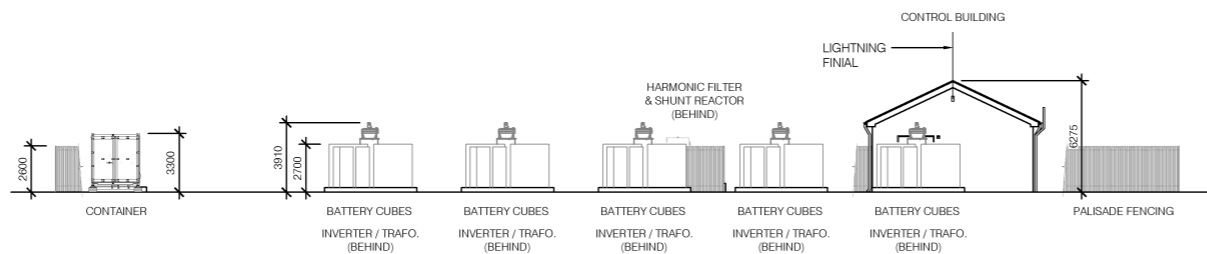

**WEST ELEVATION**  
SCALE 1:250

**Legend**

All units given in mm

Figure Title  
**Indicative Control Building Layout**

Project Name  
**West Torrissdale Wind Farm EIA Report**

Project Number <b>1700003767</b>	Figure No. <b>2.6</b>
-------------------------------------	--------------------------

Date <b>November 2023</b>	Prepared By <b>AB</b>
------------------------------	--------------------------

Scale <b>Not to Scale</b>	Issue <b>1</b>
------------------------------	-------------------

Client  
**ESB**

