




Battery Storage Containers  
Scale 1:100

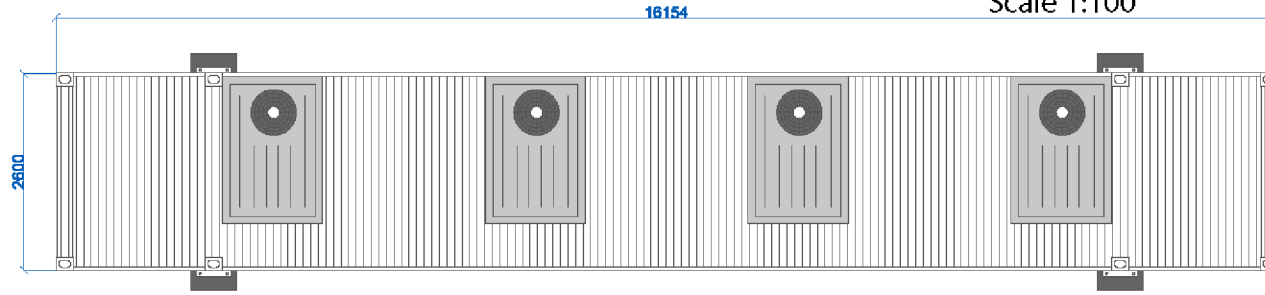

PLAN VIEW

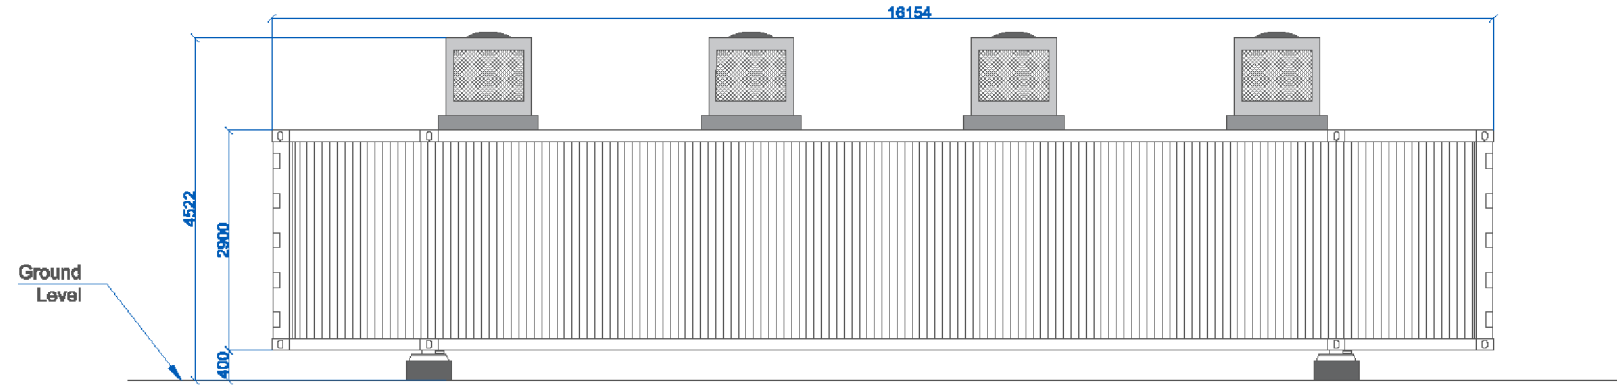


SIDE ELEVATION

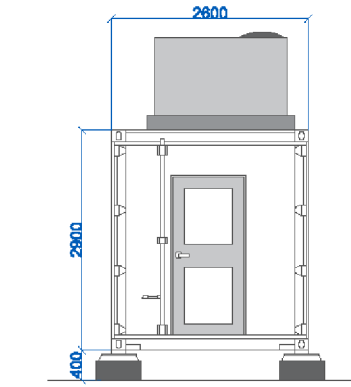


FRONT ELEVATION


Heating, Ventillation and Air-Conditioning Units  
Scale 1:50

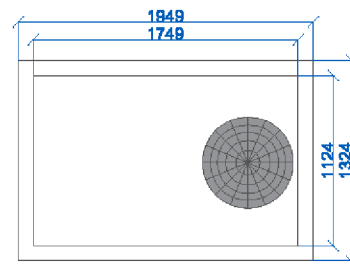

PLAN VIEW

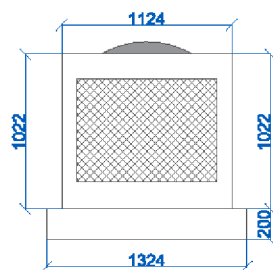


FRONT ELEVATION

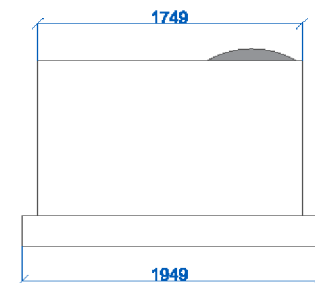


SIDE ELEVATION


Power Conversion Systems (Inverter/Transformers)  
Scale 1:100

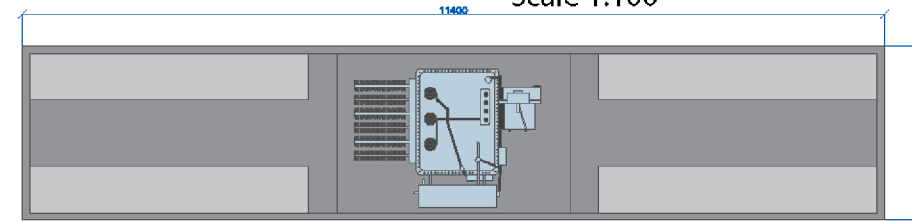


FLOOR PLAN

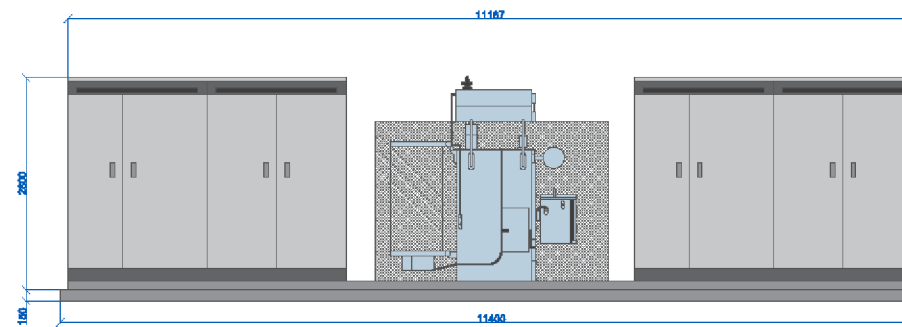


FRONT ELEVATION

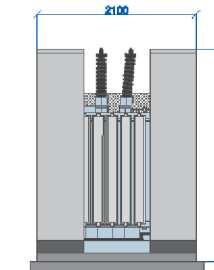

LEFT ELEVATION

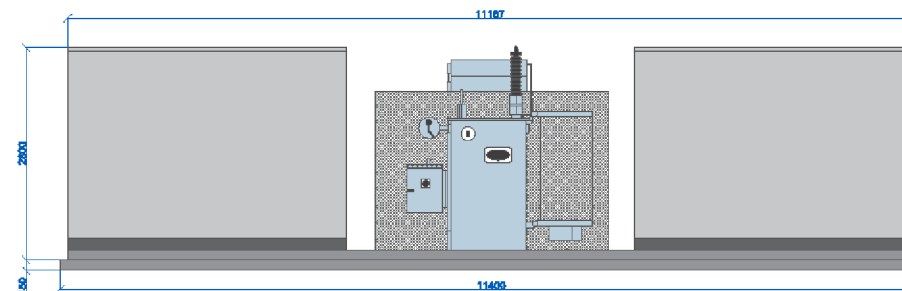


REAR ELEVATION

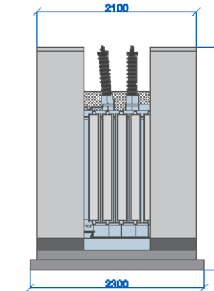

RIGHT ELEVATION

Legend:

Coordinate System: British National Grid  
Projection: Transverse Mercator  
Datum: OSGB 1936  
Units: Meter

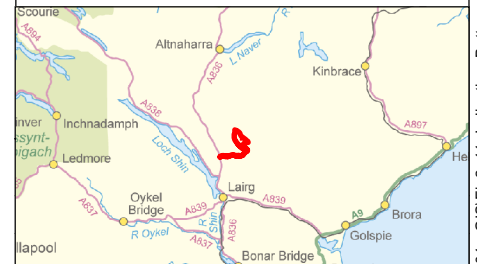


Rev	Date	Description	Drm	Chk	App
00	22/11/2021	First Draft	NH	GA	JS

Cleansaid Wind Farm



TITLE: Figure 2.11:  
Indicative Battery Storage  
Containers, HVAC and PCS

 

SCALE: 1:100 @ A3



REV 00