



SOUTH ELEVATION
SCALE 1:250

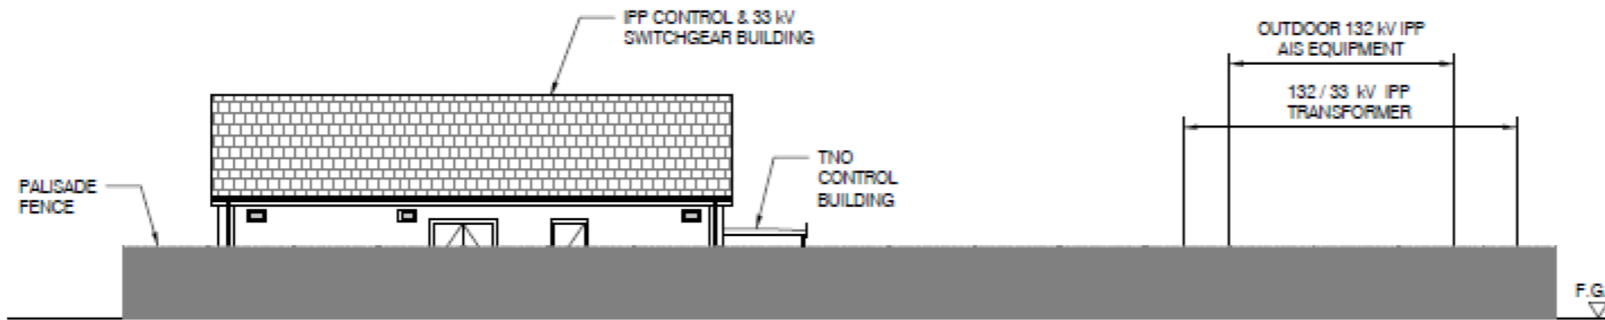


EAST ELEVATION
SCALE 1:250

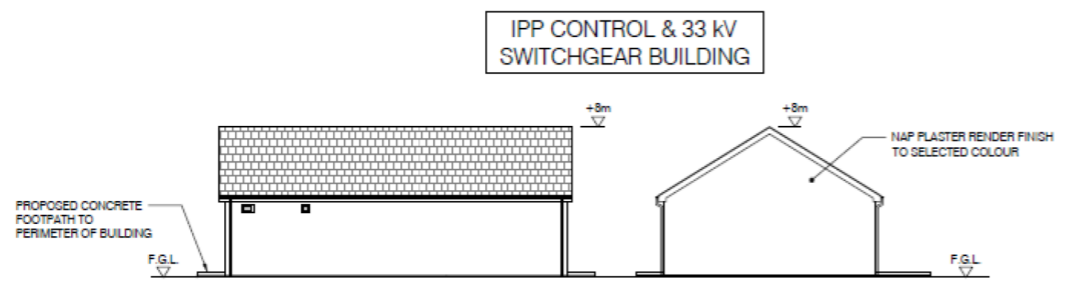


WEST ELEVATION
SCALE 1:250

NORTH ELEVATION
SCALE 1:250

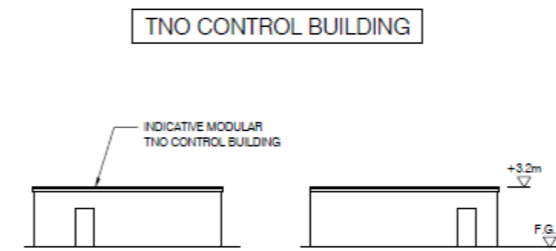

SOUTH ELEVATION
SCALE 1:250

NORTH ELEVATION
SCALE 1:250

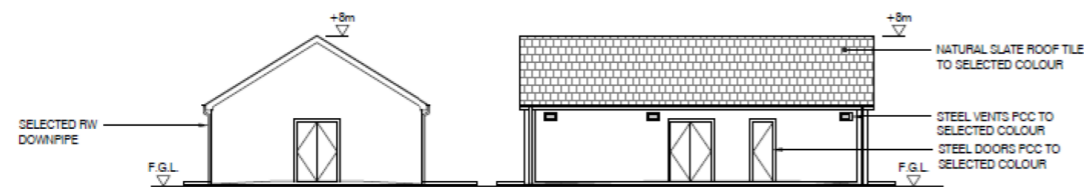


SOUTH ELEVATION
SCALE 1:250

EAST ELEVATION
SCALE 1:250



EAST ELEVATION
SCALE 1:250

WEST ELEVATION
SCALE 1:250

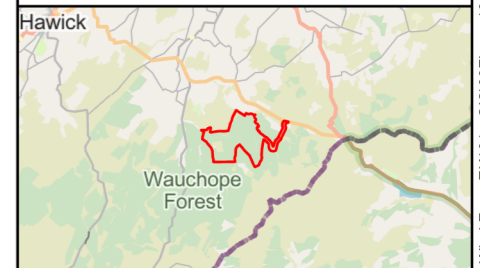

Rev	Date	Description	Drn	Chk	App
00	18/11/2022	First Draft	TM	NH	SA

Millmoor Rig Wind Farm



TITLE: Figure 2.9:
Indicative Substation Elevation

ID:P663320 Technical Figures_Figure - 2.9 Indicative Substation Elevation

Not to scale



REV 00