



1700003767-RAM-MA-IA_Fig2.4CraneHS_02_pagx

NOTE

1. ALL DIMENSIONS IN METRES.

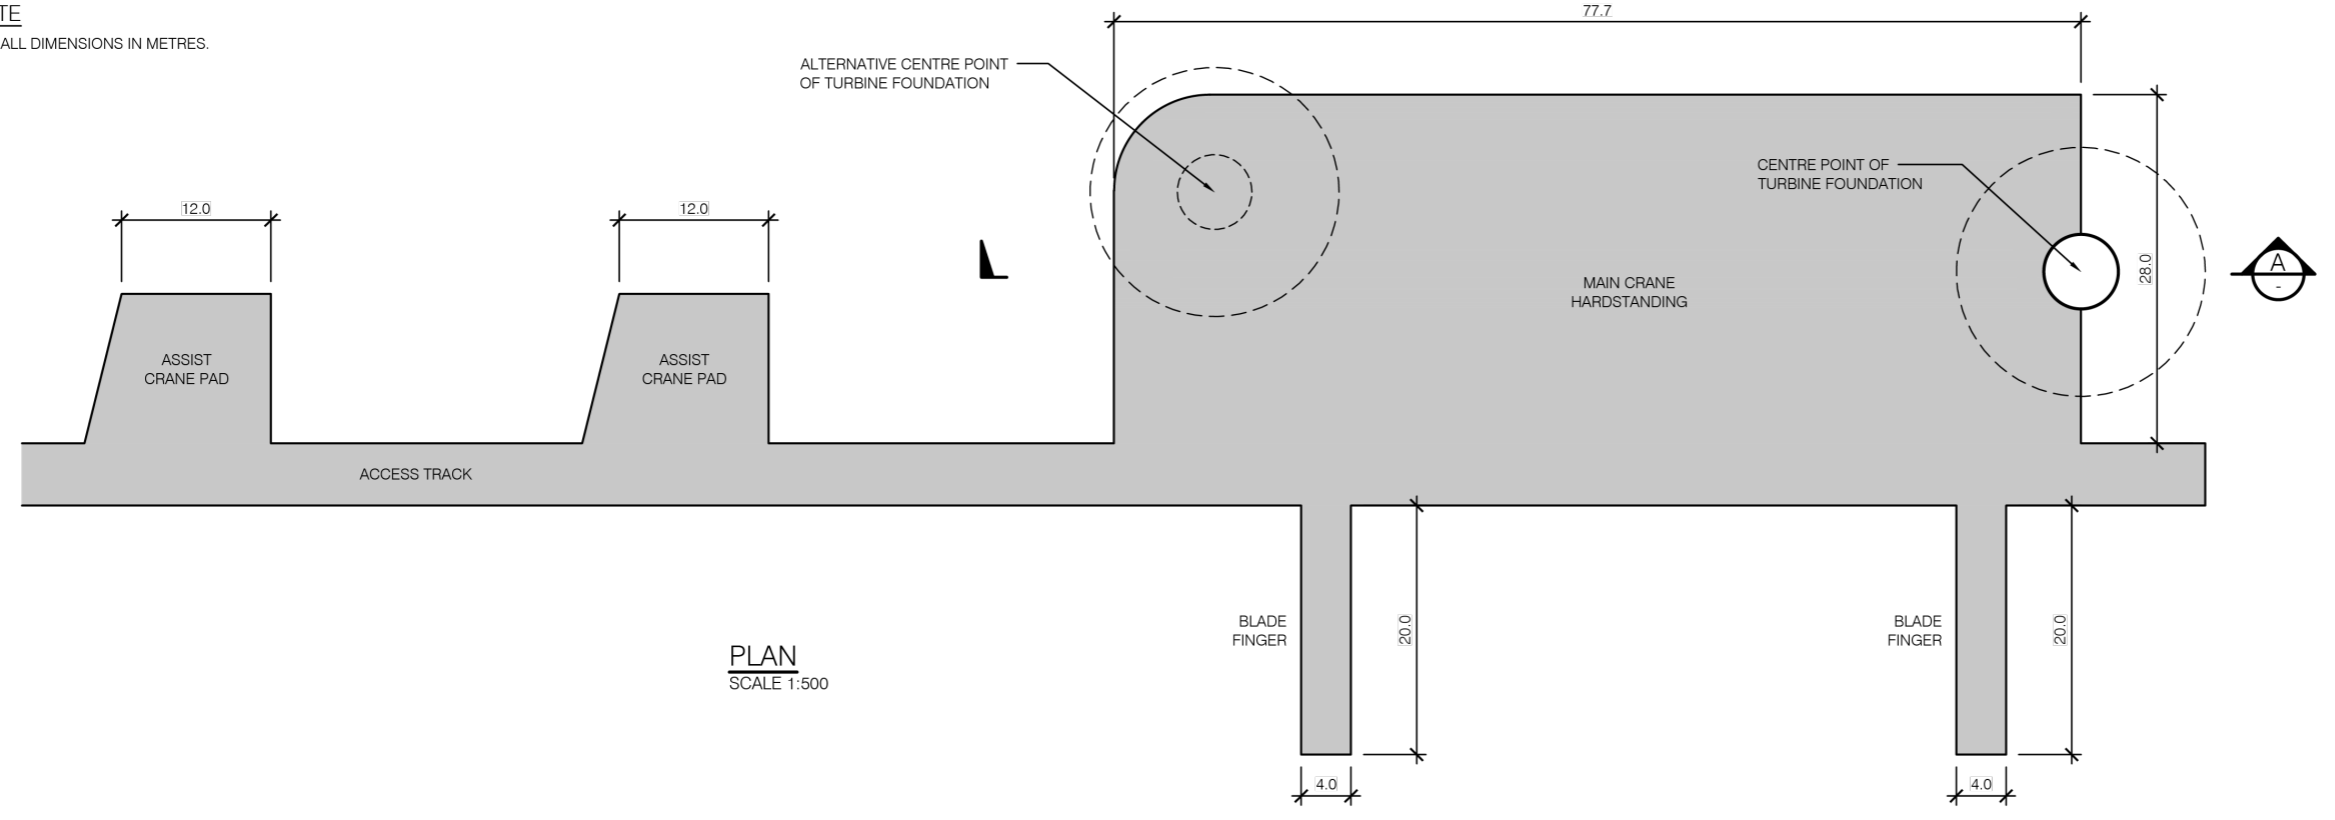

PLAN
SCALE 1:500

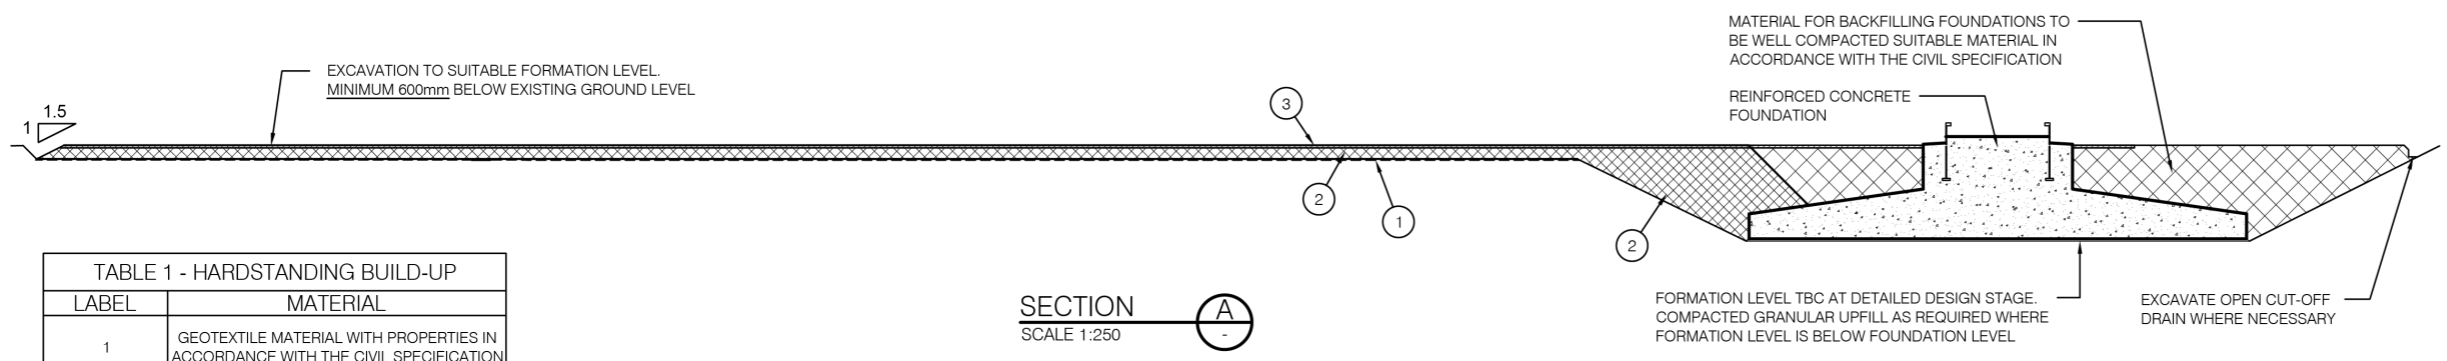

SECTION
SCALE 1:250

TABLE 1 - HARDSTANDING BUILD-UP	
LABEL	MATERIAL
1	GEOTEXTILE MATERIAL WITH PROPERTIES IN ACCORDANCE WITH THE CIVIL SPECIFICATION
2	500mm MIN. CLASS 6F2 MATERIAL
3	100mm MIN. IMPORTED TYPE 1 MATERIAL IN ACCORDANCE WITH CLAUSE 803 OR SIMILAR

SHAPE AND DIMENSIONS OF FOUNDATION AND HARDSTANDING ARE INDICATIVE ONLY AND MAY VARY DEPENDING ON DETAILED DESIGN

Legend

Figure Title
Indicative Crane Hardstanding Dimensions

Project Name
West Torrisdale Wind Farm EIA Report

Project Number 1700003767	Figure No. 2.4
-------------------------------------	--------------------------

Date April 2023	Prepared By AB
---------------------------	--------------------------

Scale Not to Scale	Issue 1
------------------------------	-------------------

Client
ESB

