


**INDICATIVE CRANE HARDSTANDING LAYOUT**  
SCALE 1:500

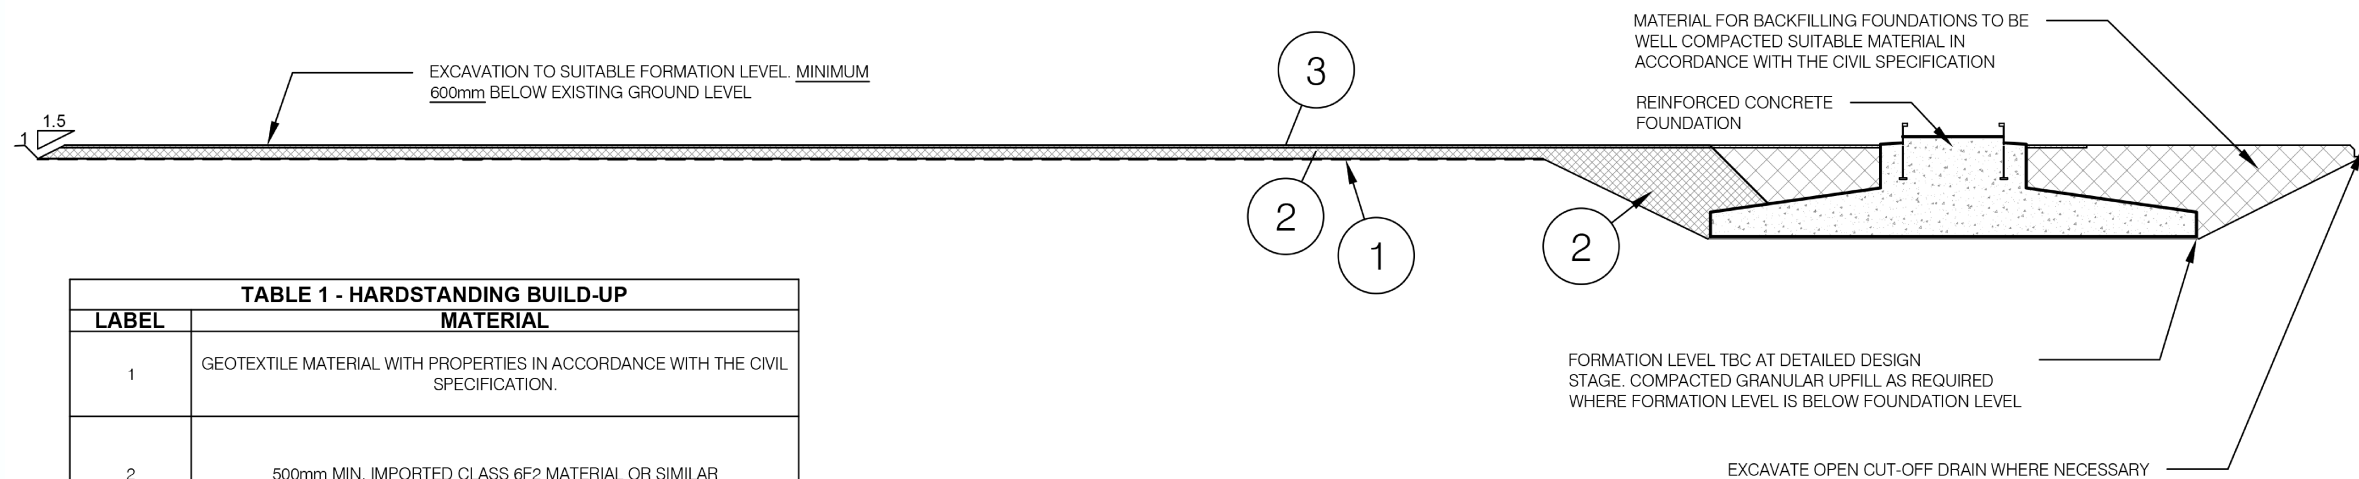

**SECTION A-A**

**SHAPE AND DIMENSIONS OF FOUNDATION AND HARDSTANDING ARE INDICATIVE ONLY AND MAY VARY DEPENDING ON DETAILED DESIGN**

LABEL	MATERIAL
1	GEOTEXTILE MATERIAL WITH PROPERTIES IN ACCORDANCE WITH THE CIVIL SPECIFICATION.
2	500mm MIN. IMPORTED CLASS 6F2 MATERIAL OR SIMILAR
3	100mm MIN. IMPORTED TYPE 1 MATERIAL IN ACCORDANCE WITH CLAUSE 803 OR SIMILAR

**Legend:**

Coordinate System: British National Grid  
Projection: Transverse Mercator  
Datum: OSGB 1936  
Units: Meter



Rev	Date	Description	Drn	Chk	App
01	18/01/2022	Updated detail	NH	GA	JS
00	22/11/2021	First Draft	NH	GA	JS

**Cleansaid Wind Farm**



TITLE: **Figure 2.5: Indicative Hardstanding Arrangement**

Not to Scale



REV 01